


Author: casavantiw Date: 2/13/2018 Document Path: J:\GISData\UserData\RealEstate\NAVSTA Newport\CSS-200-17-107\CSS-200-17-107\_Sketch-TF4\_LineTable.mxd

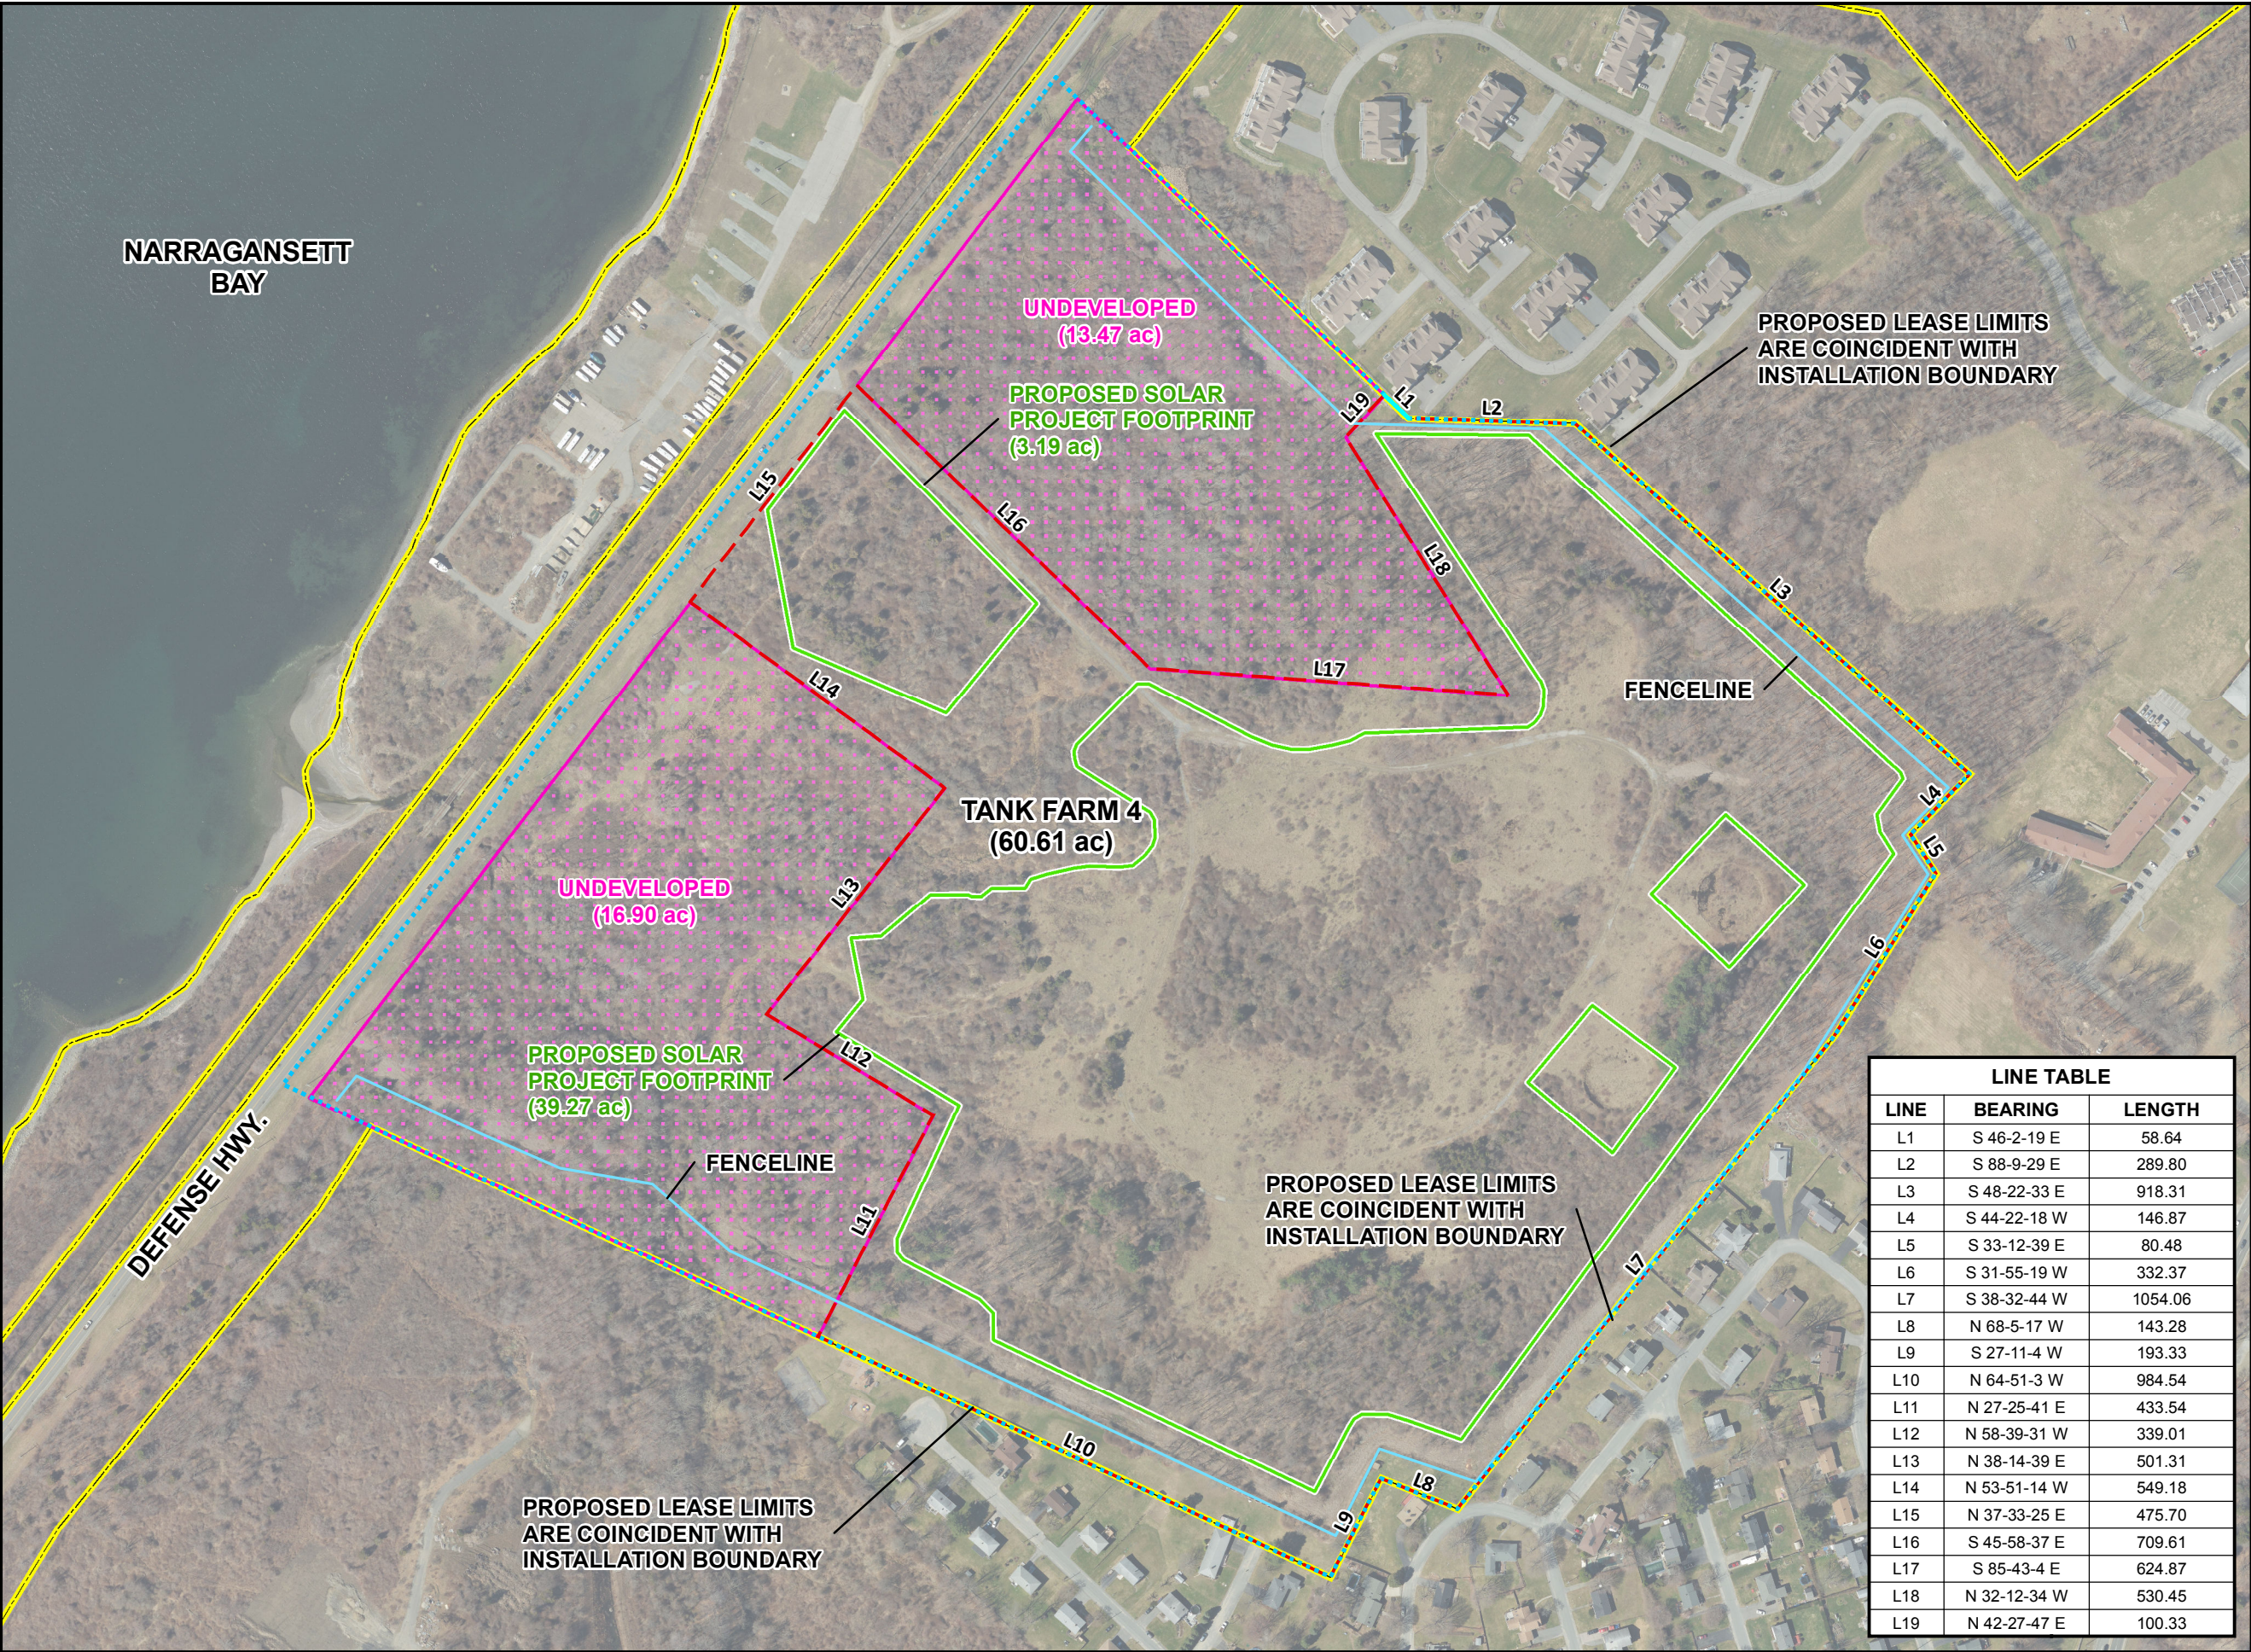

NAVSTA NEWPORT  
SOLAR PROJECT

SHEET 1 of 3

TANK FARM 4

Legend

FONS Limit  
(Area 93.68 AC)

Proposed Lease Limits

Undeveloped Area

Fenceline

Installation Boundary

Proposed Solar Project Footprint

Sources:

Proposed lease limits survey prepared by Louis Federici Associates, dated 2/7/2018.

Proposed solar array survey prepared by Crawford & Associates, dated 6/16/2017.

0 100 200 400 Feet

NAD 1983 HARN StatePlane Rhode Island FIPS 3800 Feet

This map is For Official Use Only.

Reproduction, distribution, publication, or exhibition of this data is strictly prohibited without the written consent of NAVFAC MIDLANT Real Estate.

This map is generated from data contained in the CNRMA GeoReadiness Center (GRC) and cadastral data sources. The information is for informational purposes only.

Mapped By: J. Casavant  
Reviewed By: R. Allahar  
Map Created: 2/13/2018  
Cadastral Project #: CSS-200-17-107

Naval Facilities Engineering Command  
AM1 Cadastral

AM-1 Mid-Atlantic  
Norfolk, VA 23511  
(757) 341-0270

LINE TABLE		
LINE	BEARING	LENGTH
L1	S 46-2-19 E	58.64
L2	S 88-9-29 E	289.80
L3	S 48-22-33 E	918.31
L4	S 44-22-18 W	146.87
L5	S 33-12-39 E	80.48
L6	S 31-55-19 W	332.37
L7	S 38-32-44 W	1054.06
L8	N 68-5-17 W	143.28
L9	S 27-11-4 W	193.33
L10	N 64-51-3 W	984.54
L11	N 27-25-41 E	433.54
L12	N 58-39-31 W	339.01
L13	N 38-14-39 E	501.31
L14	N 53-51-14 W	549.18
L15	N 37-33-25 E	475.70
L16	S 45-58-37 E	709.61
L17	S 85-43-4 E	624.87
L18	N 32-12-34 W	530.45
L19	N 42-27-47 E	100.33